


Sample Drawing: Construction in a Critical Dune Area - Steep Slopes (Overhead Site Plan)

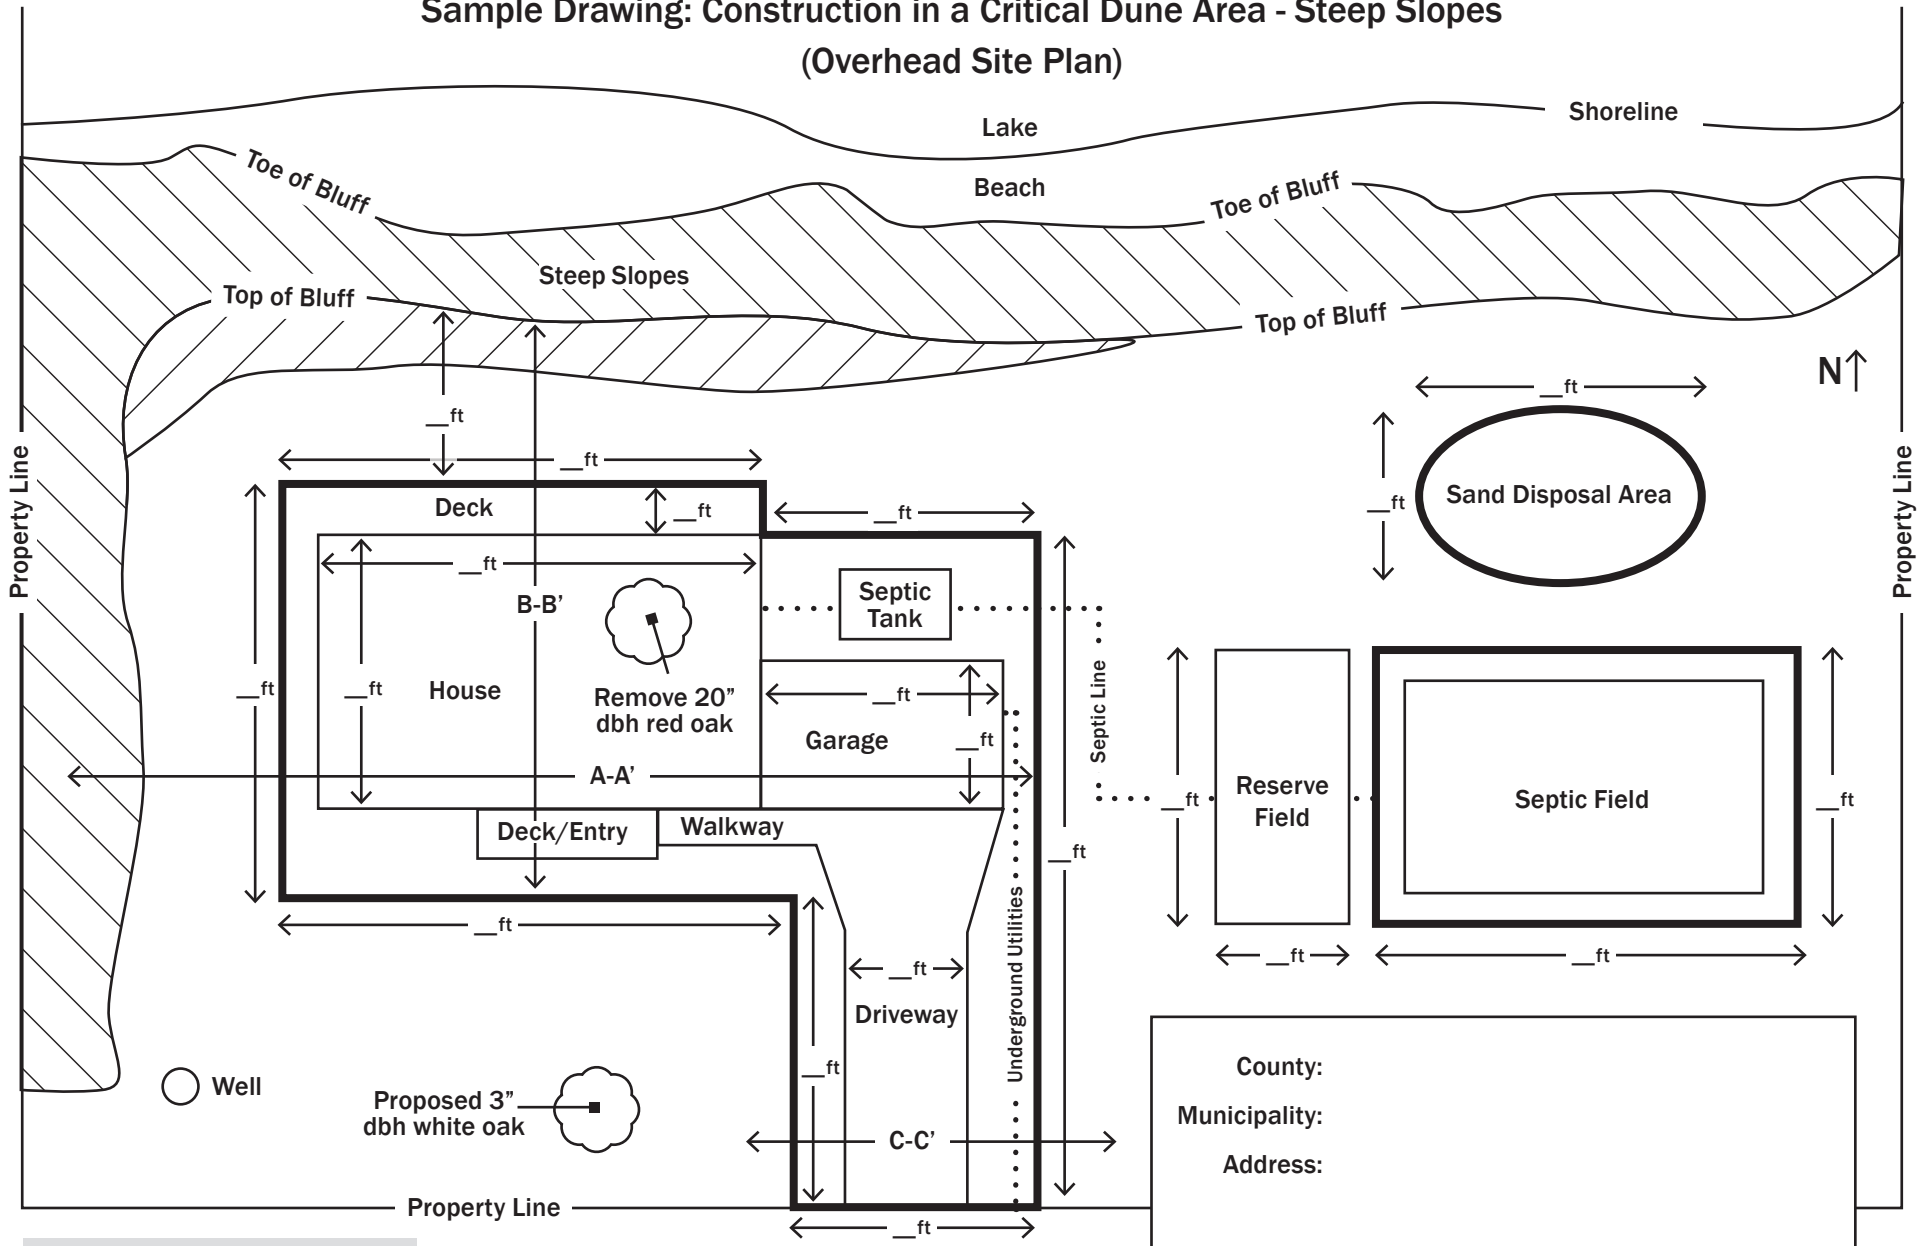


**SHOW LIMITS OF IMPACT,
GRADE CHANGES,
VEGETATION REMOVAL
AND LANDSCAPING**

— = Limits of impact



County: _____
 Municipality: _____
 Address: _____
 Date: _____
 Drawn by: _____

Sample Drawing: Construction in a Critical Dune Area - Steep Slopes (Cross-section A-A')

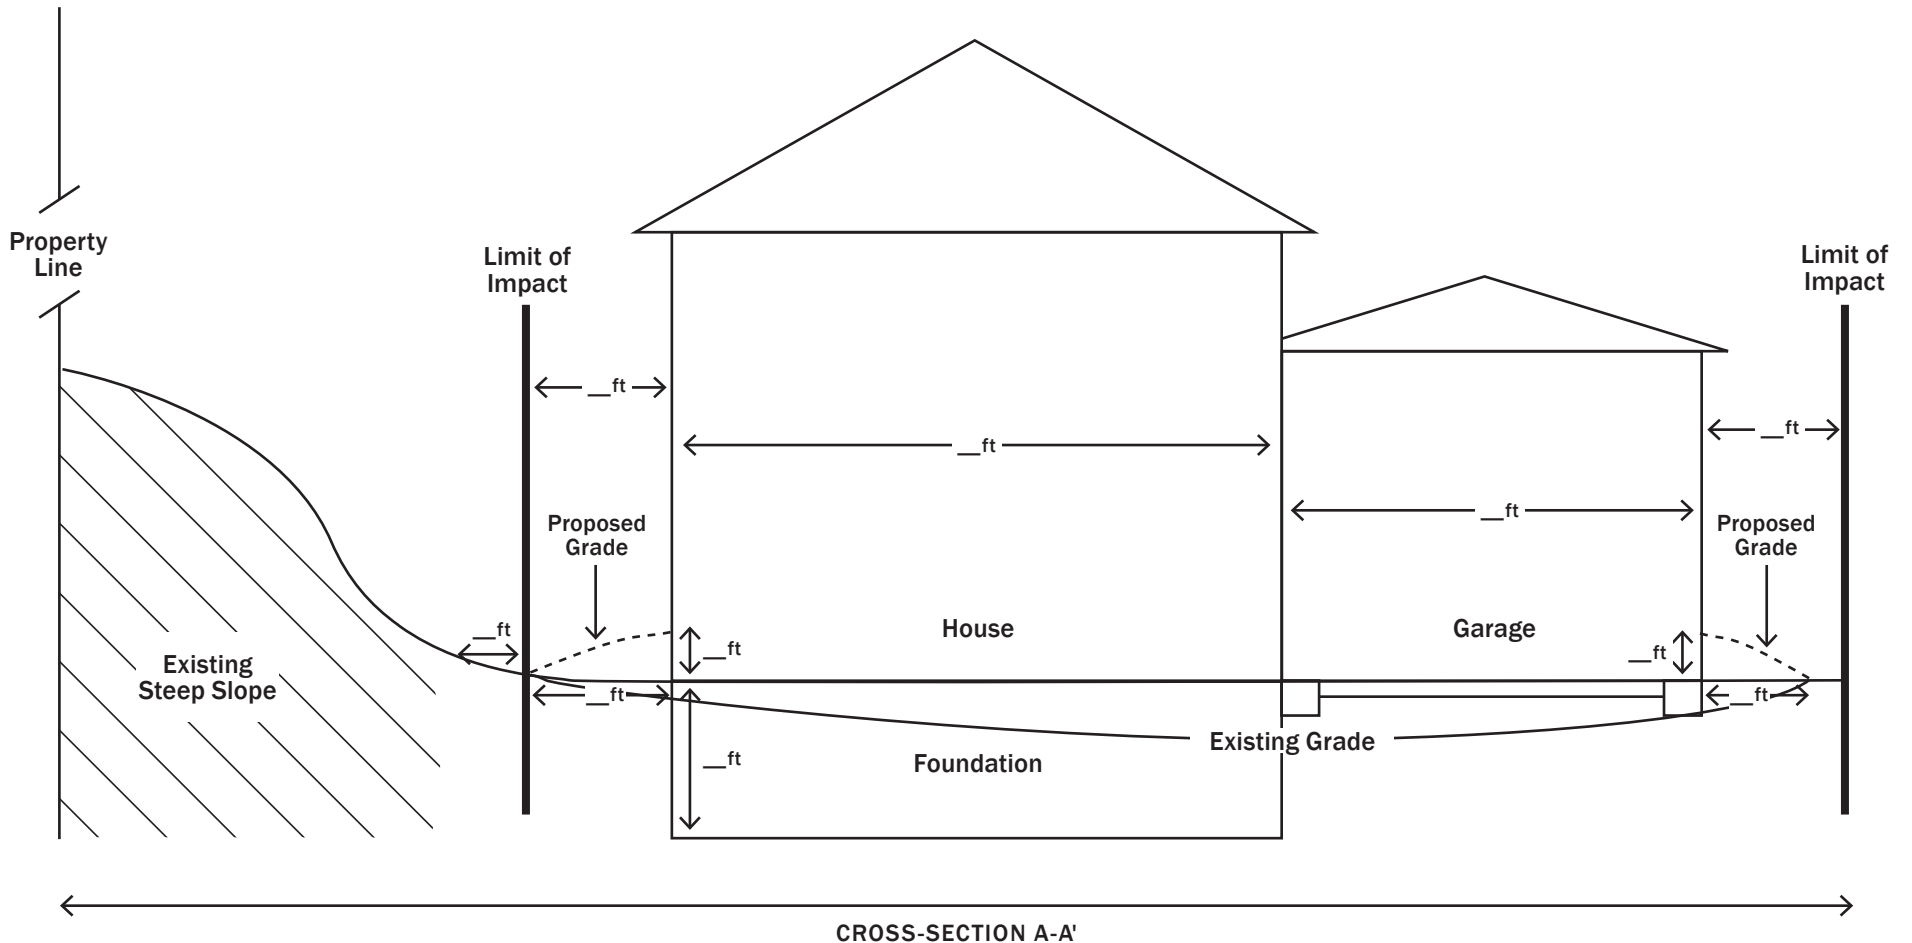


**SHOW DIMENSIONS,
GRADE CHANGES, AND
DEPTH OF EXCAVATION**



| |
|---------------|
| County: |
| Municipality: |
| Address: |
| Date: |
| Drawn by: |

Sample Drawing: Construction in a Critical Dune Area - Steep Slopes (Cross-section B-B')

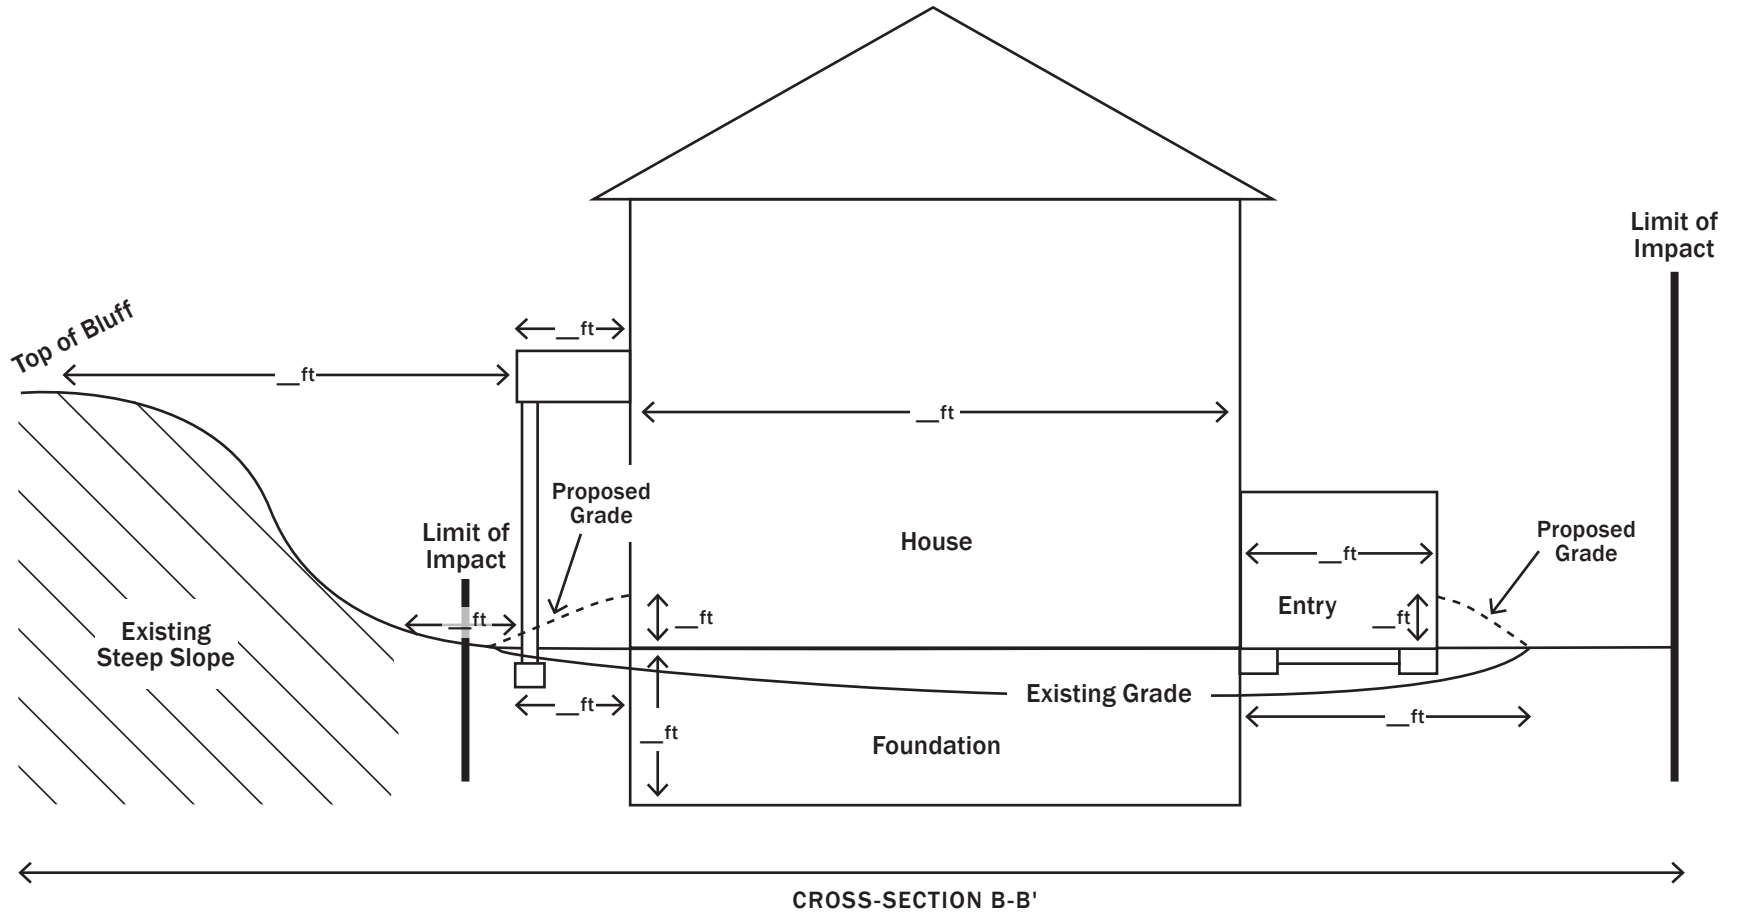


**SHOW DIMENSIONS,
GRADE CHANGES, AND
DEPTH OF EXCAVATION**



| |
|---------------|
| County: |
| Municipality: |
| Address: |
| Date: |
| Drawn by: |

Sample Drawing: Construction in a Critical Dune Area - Driveway (Cross-section C-C')

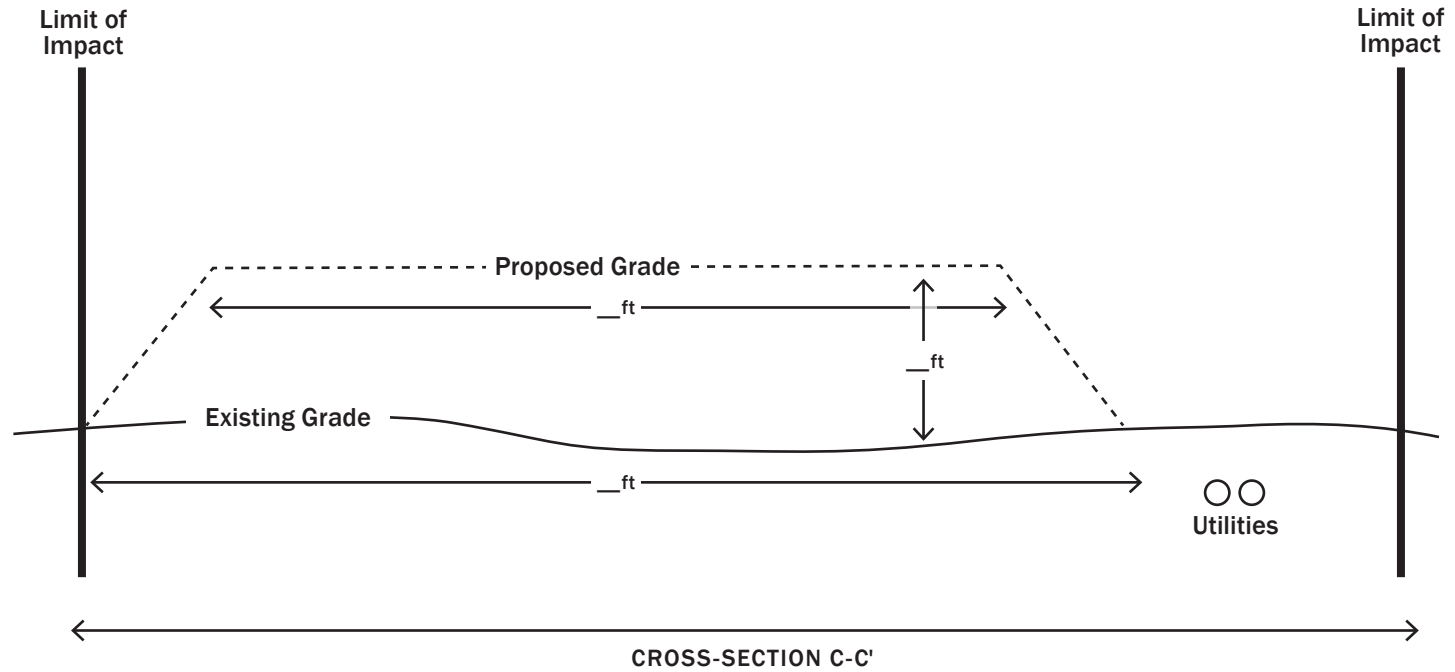

SHOW DIMENSIONS,
GRADE CHANGES, AND
DEPTH OF EXCAVATION



| |
|---------------|
| County: |
| Municipality: |
| Address: |
| Date: |
| Drawn by: |