



Sample Drawing: Construction in a High Risk Erosion Area with Existing Shore Protection (Overhead Site Plan)

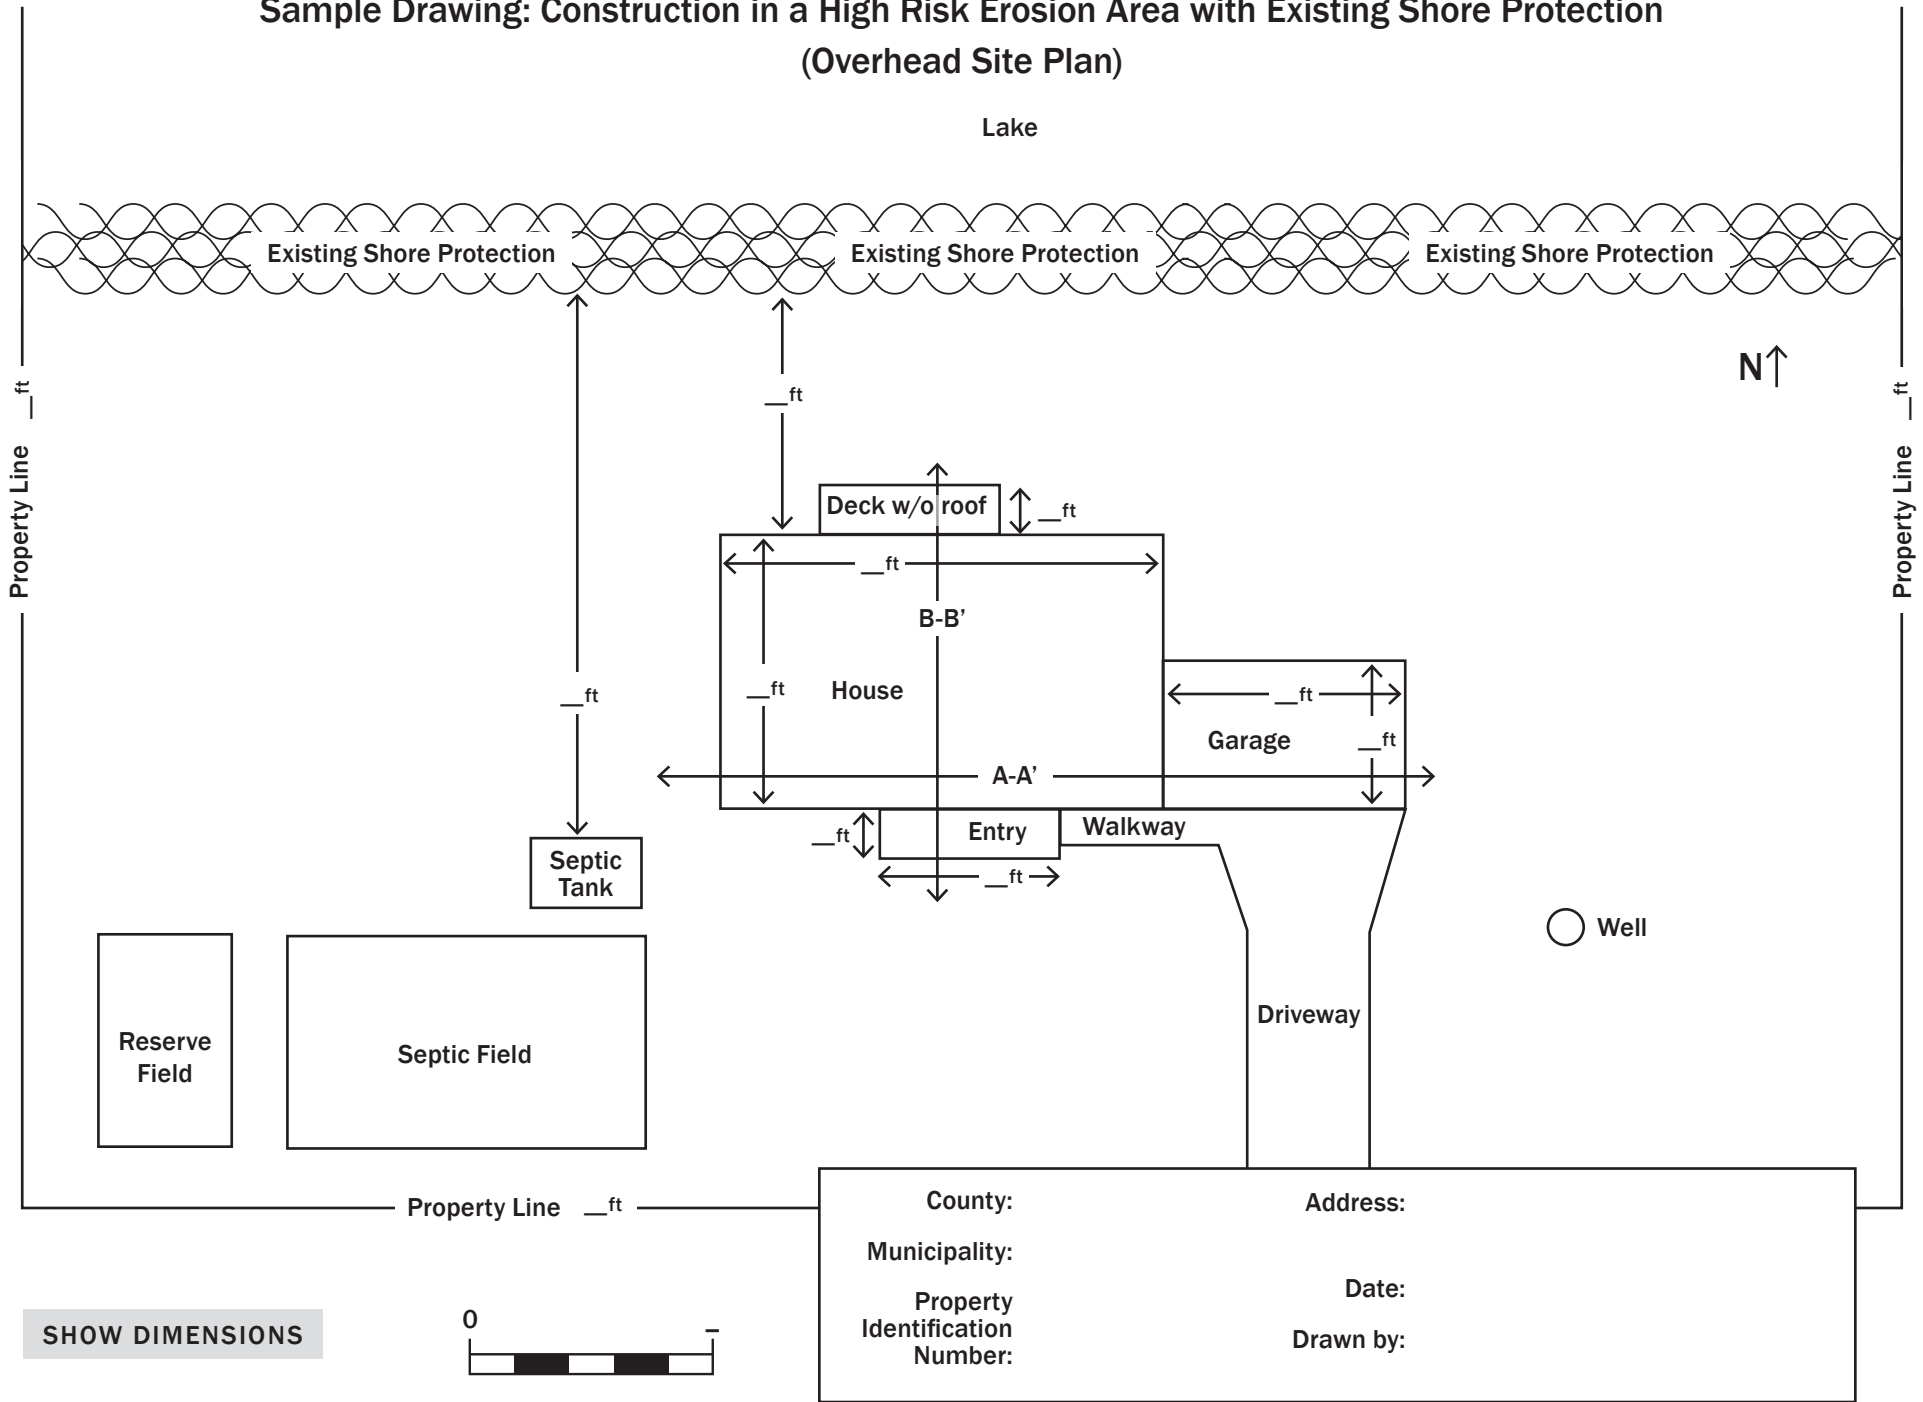

Sample Drawing: Construction in a High Risk Erosion Area with Existing Shore Protection (Cross-section A-A')

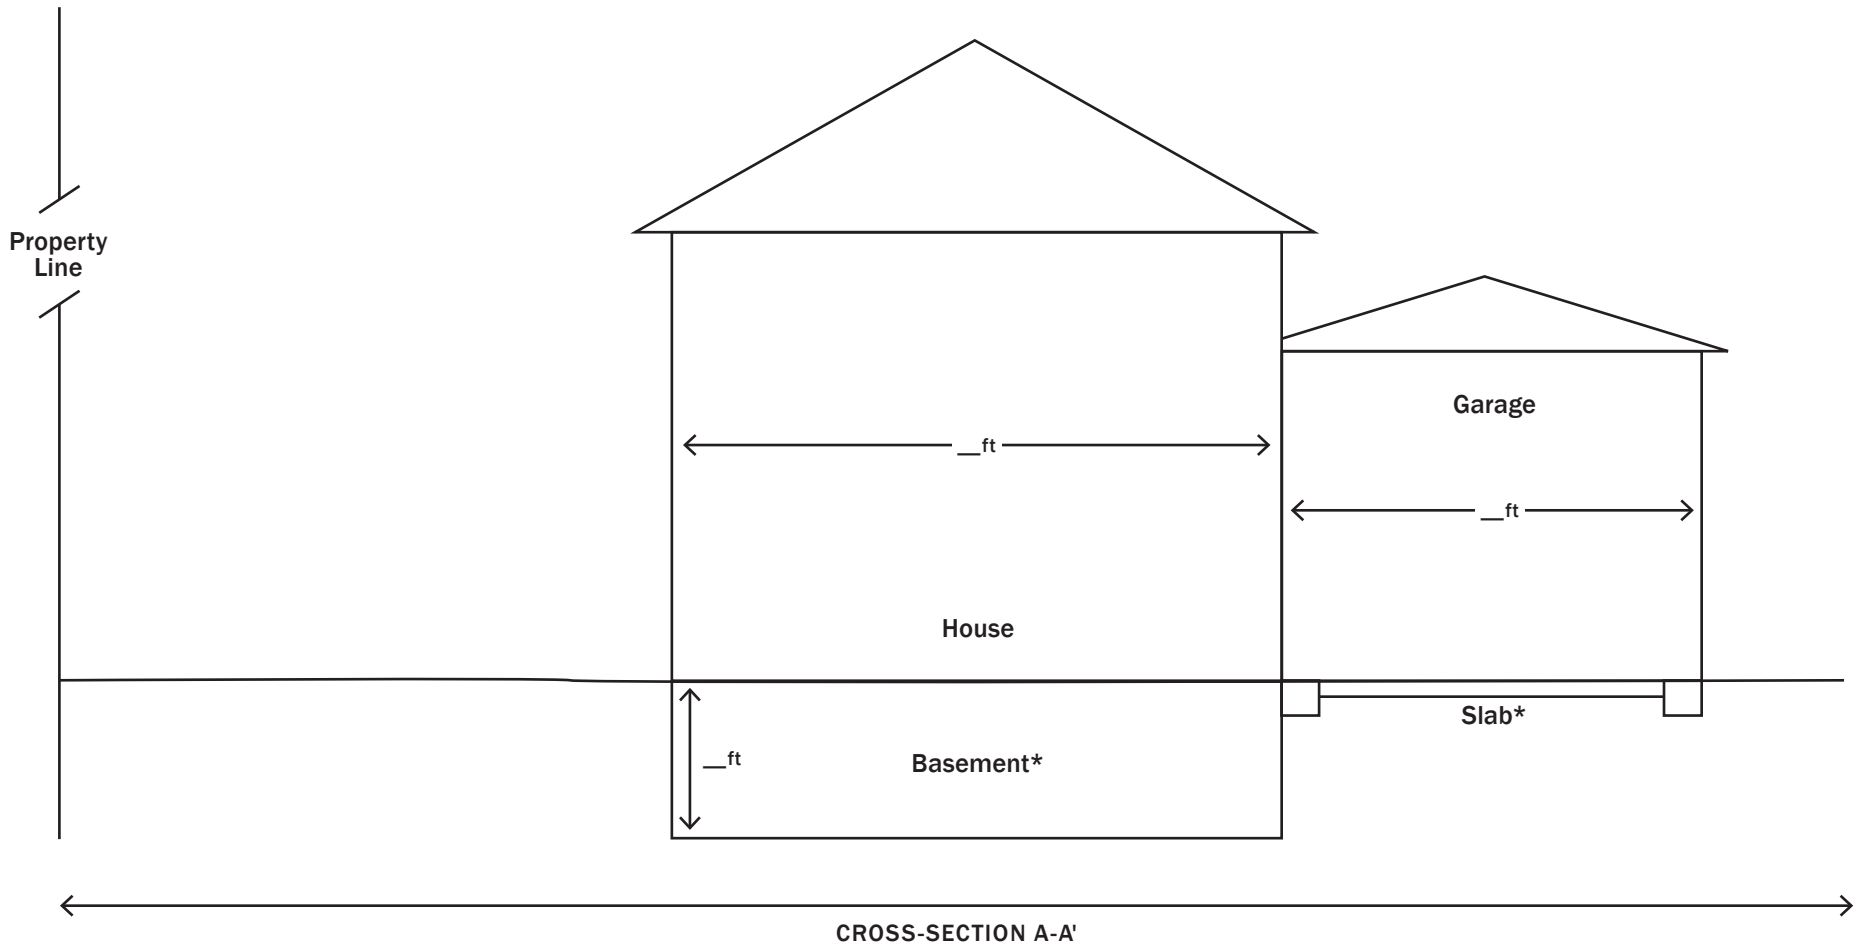


SHOW DIMENSIONS
***LABEL FOUNDATIONS:**
BASEMENT, CRAWLSPACE,
PILINGS, SLAB



County:	Address:
Municipality:	Date:
Property Identification Number:	Drawn by:

Sample Drawing: Construction in a High Risk Erosion Area with Existing Shore Protection (Cross-section B-B')

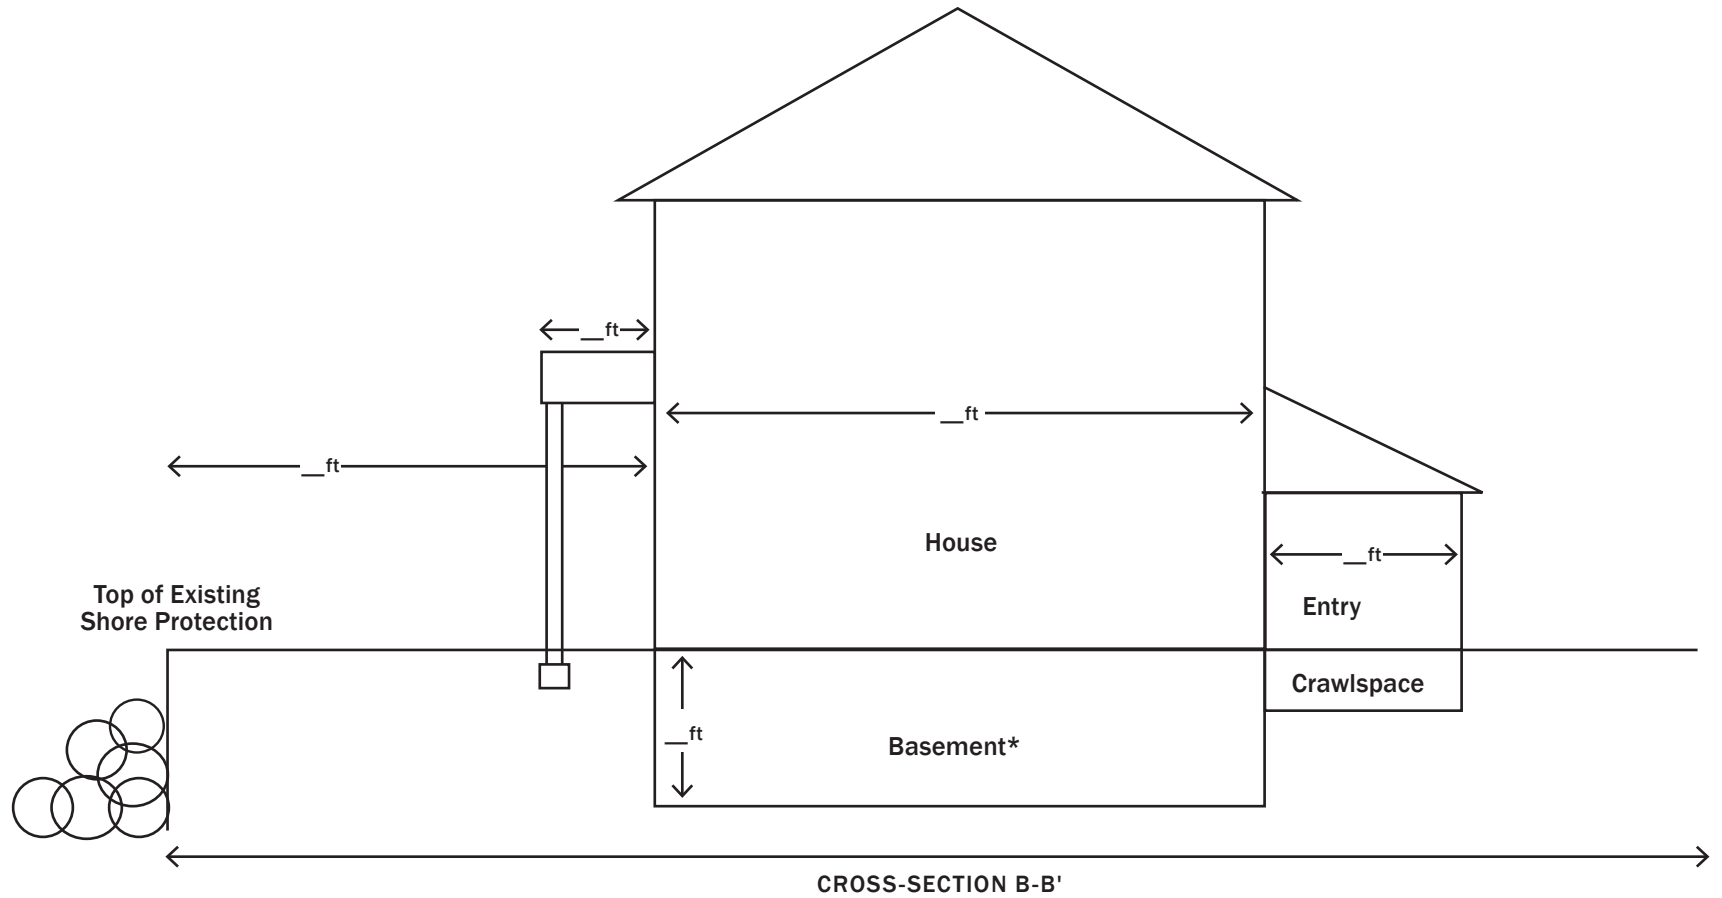

SHOW DIMENSIONS
***LABEL FOUNDATIONS:**
BASEMENT, CRAWLSPACE,
PILINGS, SLAB



County:	Address:
Municipality:	Date:
Property Identification Number:	Drawn by: